


Warlingham Community Library

Proposed Library Design




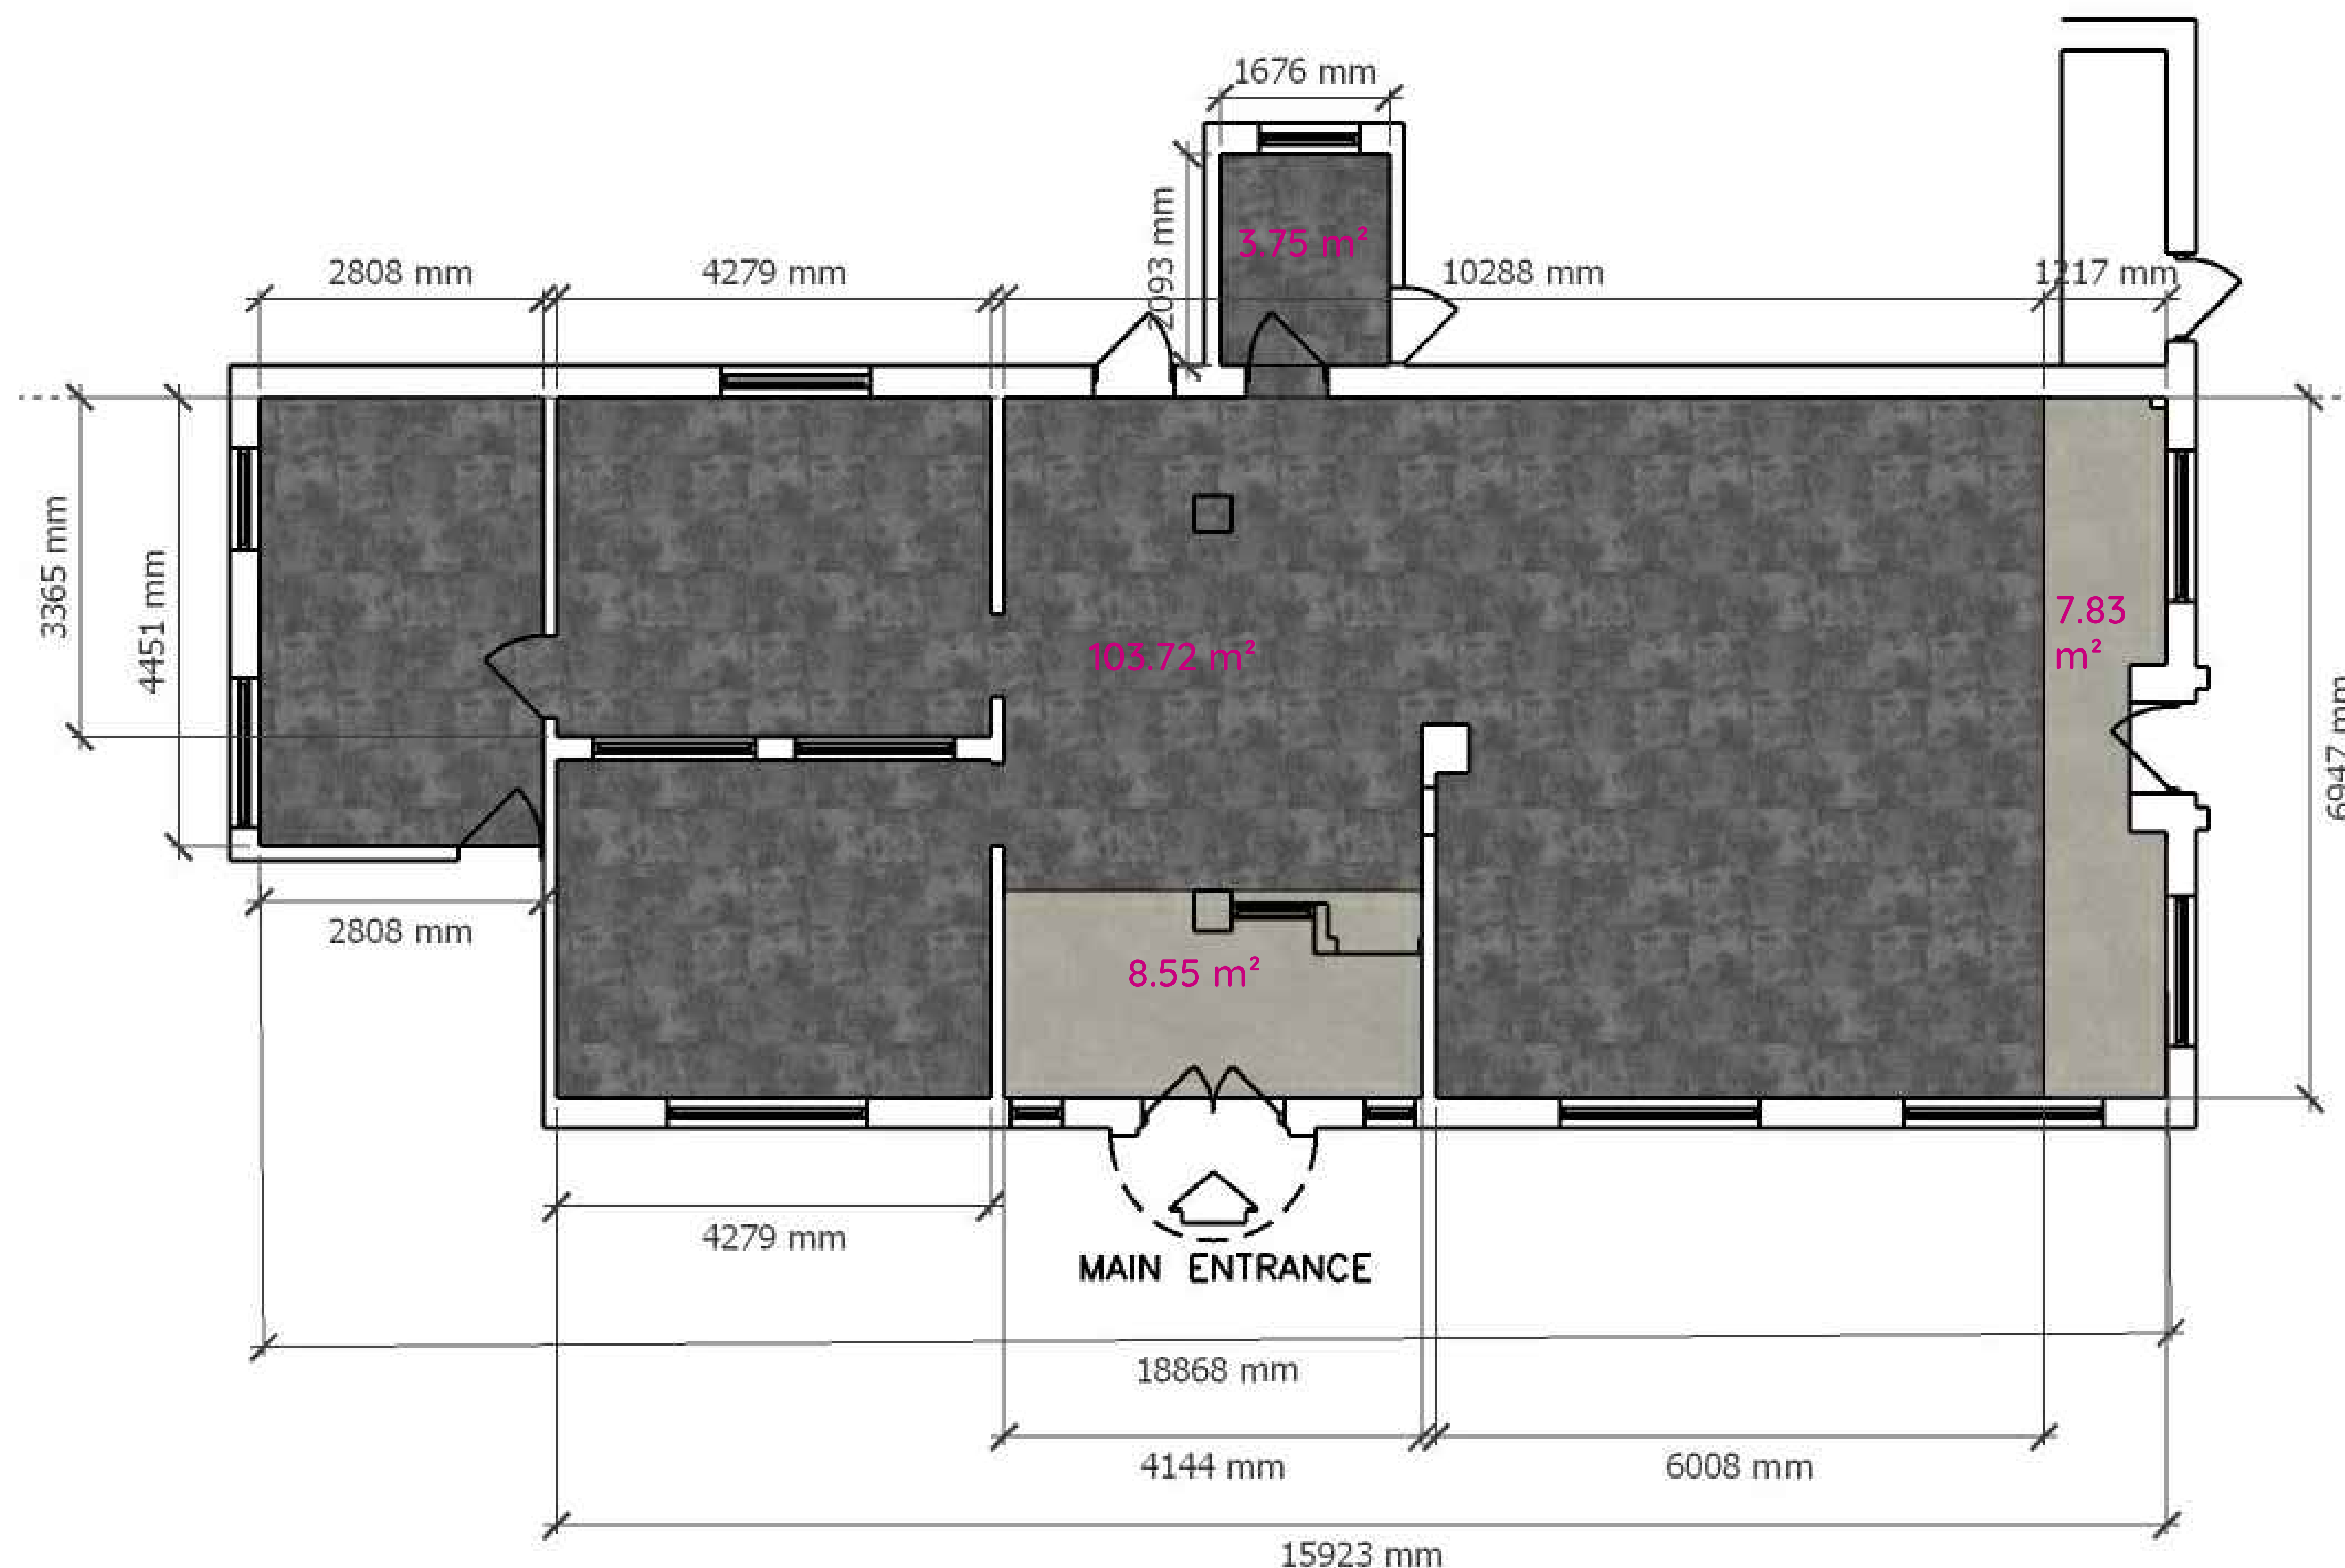

Flooring Finishes



Textured Stones
A00309 Medium Concrete

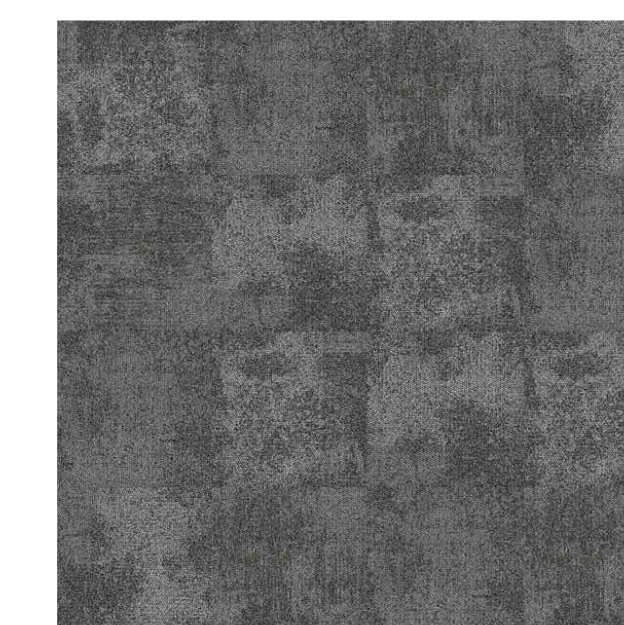

Composure
416007 Transcribe



Warlingham Community Library

Carpet Design Proposal 2D Layout

CLIENT:
Warlingham Community Library

CONTACT: Andy Standen
DRAWN BY: W. Ennadir


DATE: AUG 2022
REVISION DATE: B: 24/08/23 WE
SCALE: 1:40 @ A1

DWG NO.: L2208003 - 1
REVISION: B

Do Not Scale
Use Figured Dimensions Only. All dimensions to be checked on site. Colours are for guidance only, refer to samples for accurate representation.
COPYRIGHT © FG LIBRARY

Note: All visual illustrations of environments including wall colours and props are indicative. For all items included within our design, please refer to your quotation.

Reflection Shelving

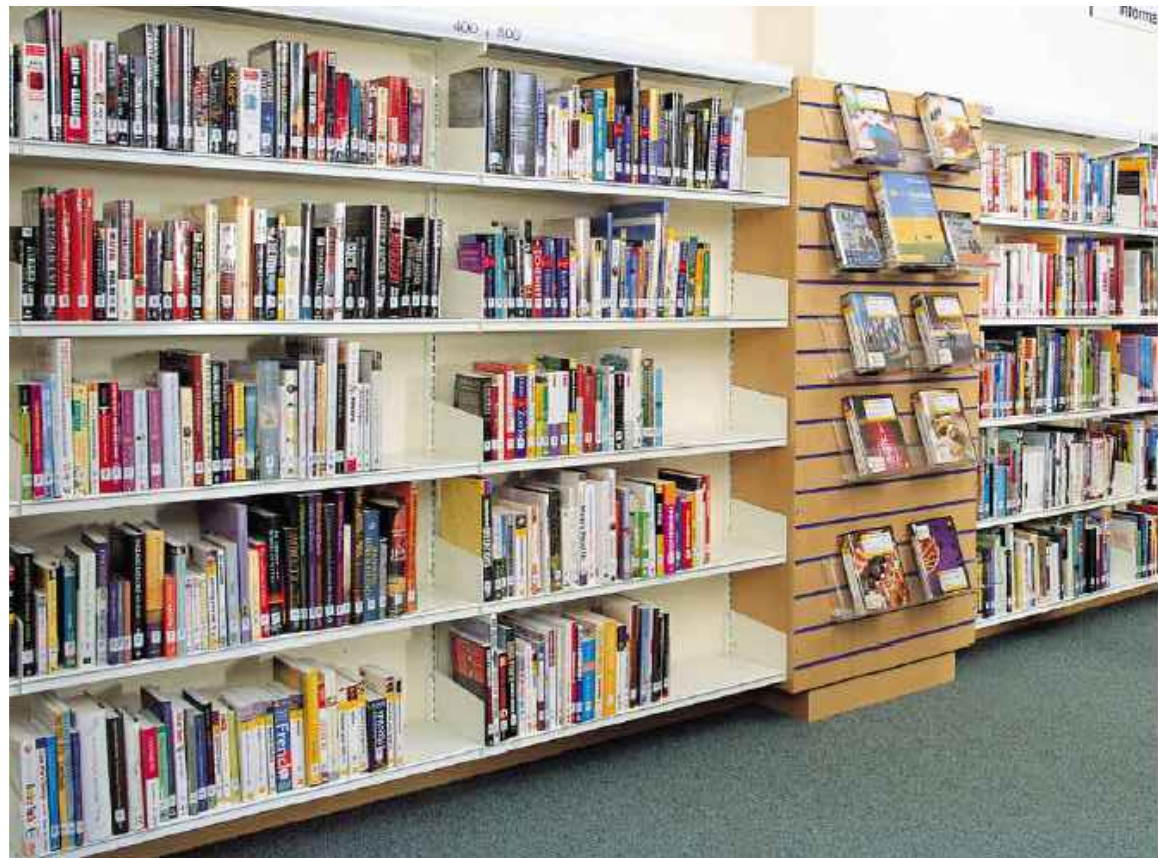

Reflection is a cantilever design metal library shelving system and the most popular in our range. Proven to be cost-effective and robust it has been supplied to thousands of libraries. We can provide a vast range of accessories and enhancements, including display end panels, book supports and shelf signage - 01 - 28

Hideaway



Mobile Hut Hideaway - C

Soft seating & Collaboration



Jigsaw seats - F1 to F3



Coral plus - D1




Solace arm chair - A

Surface Finishes





Steel RAL 9010 Java Olive Lugano Oak MFC - White

Fabric Finishes

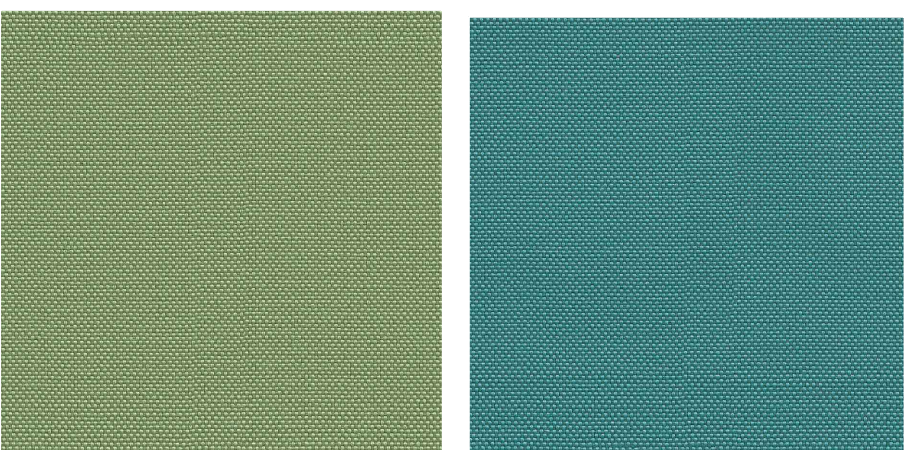

Quest - Sea Grass Quest - Sea Foam

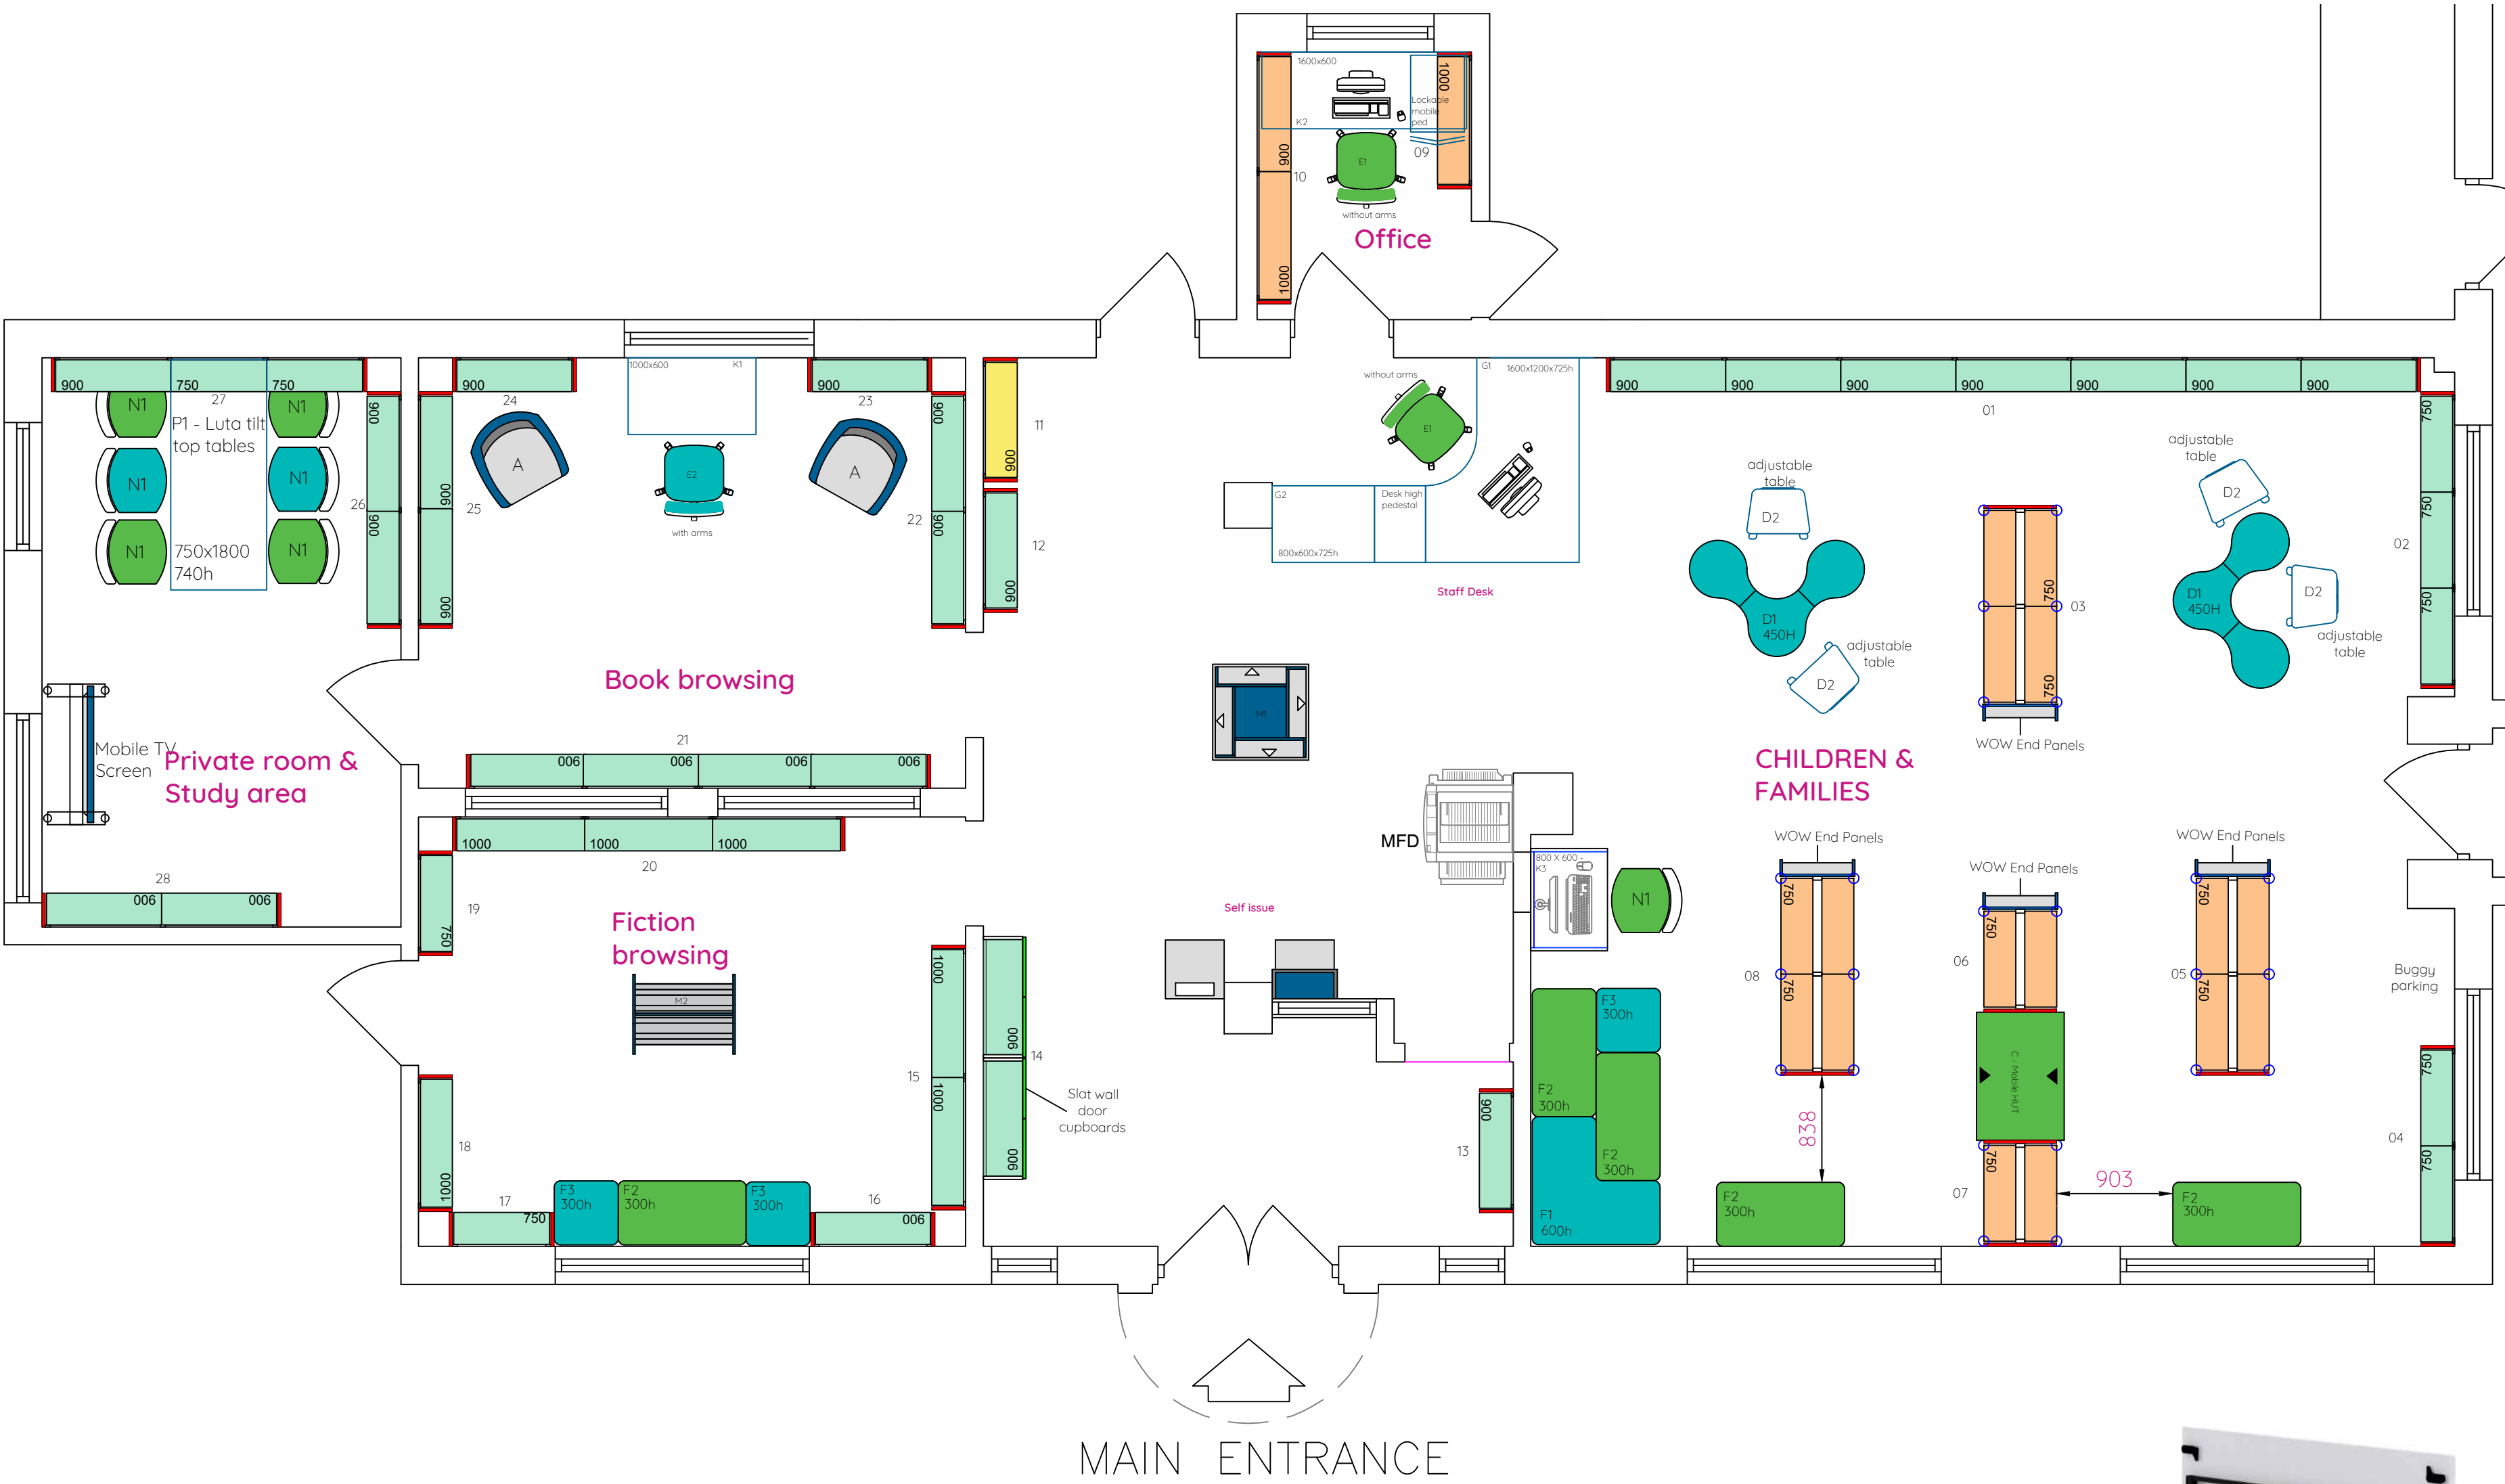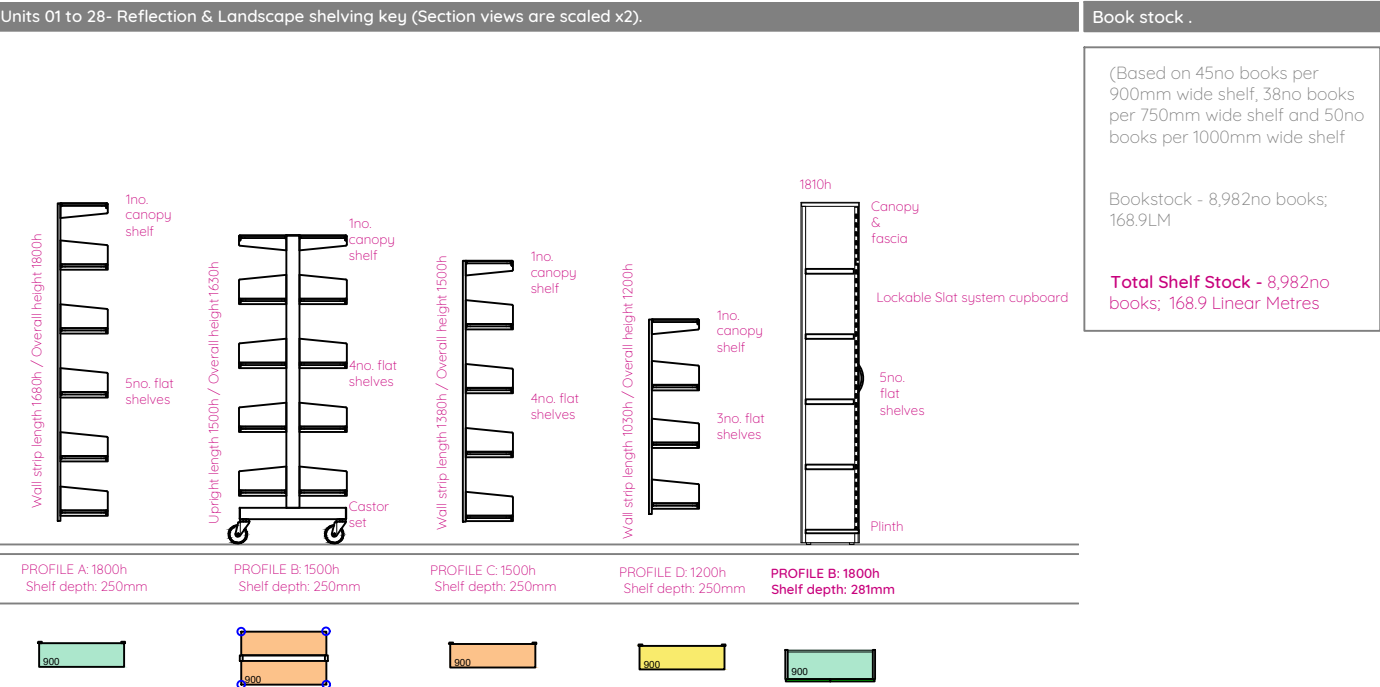

Carmen Mesh chair without arms - E1 Carmen Mesh chair with arms - E2 Grafton study chair - N1

Staff desk:



Sirius staff desk - G1 & G2



Warlingham Community Library

Library Design Proposal 2D Layout

CLIENT: Warlingham Community Library

CONTACT: Andy Standen DRAWN BY: W. Ennadir

DATE: AUG 2022 REVISION DATE: B: 24/08/23 WE SCALE: 1:40 @ A1

DWG NO. L2208003 REVISION: B

Note. All visual illustrations of environments including wall colours and props are indicative. For all items included within our design, please refer to your quotation.

Do Not Scale. Use Figured Dimensions Only. All dimensions to be checked on site. Colours are for guidance only, refer to samples for accurate representation. COPYRIGHT © FG LIBRARY

Head Office
Concept House
Upton Valley Way East
Pineham Business Park
Northampton
NN4 9EF

www.fglibrary.co.uk
info@fglibrary.co.uk
01604 755954



Complete, inspired design solutions

Group London Showroom
84 Clerkenwell Road
London
EC1M 5RF

